


Sacrament of Reconciliation

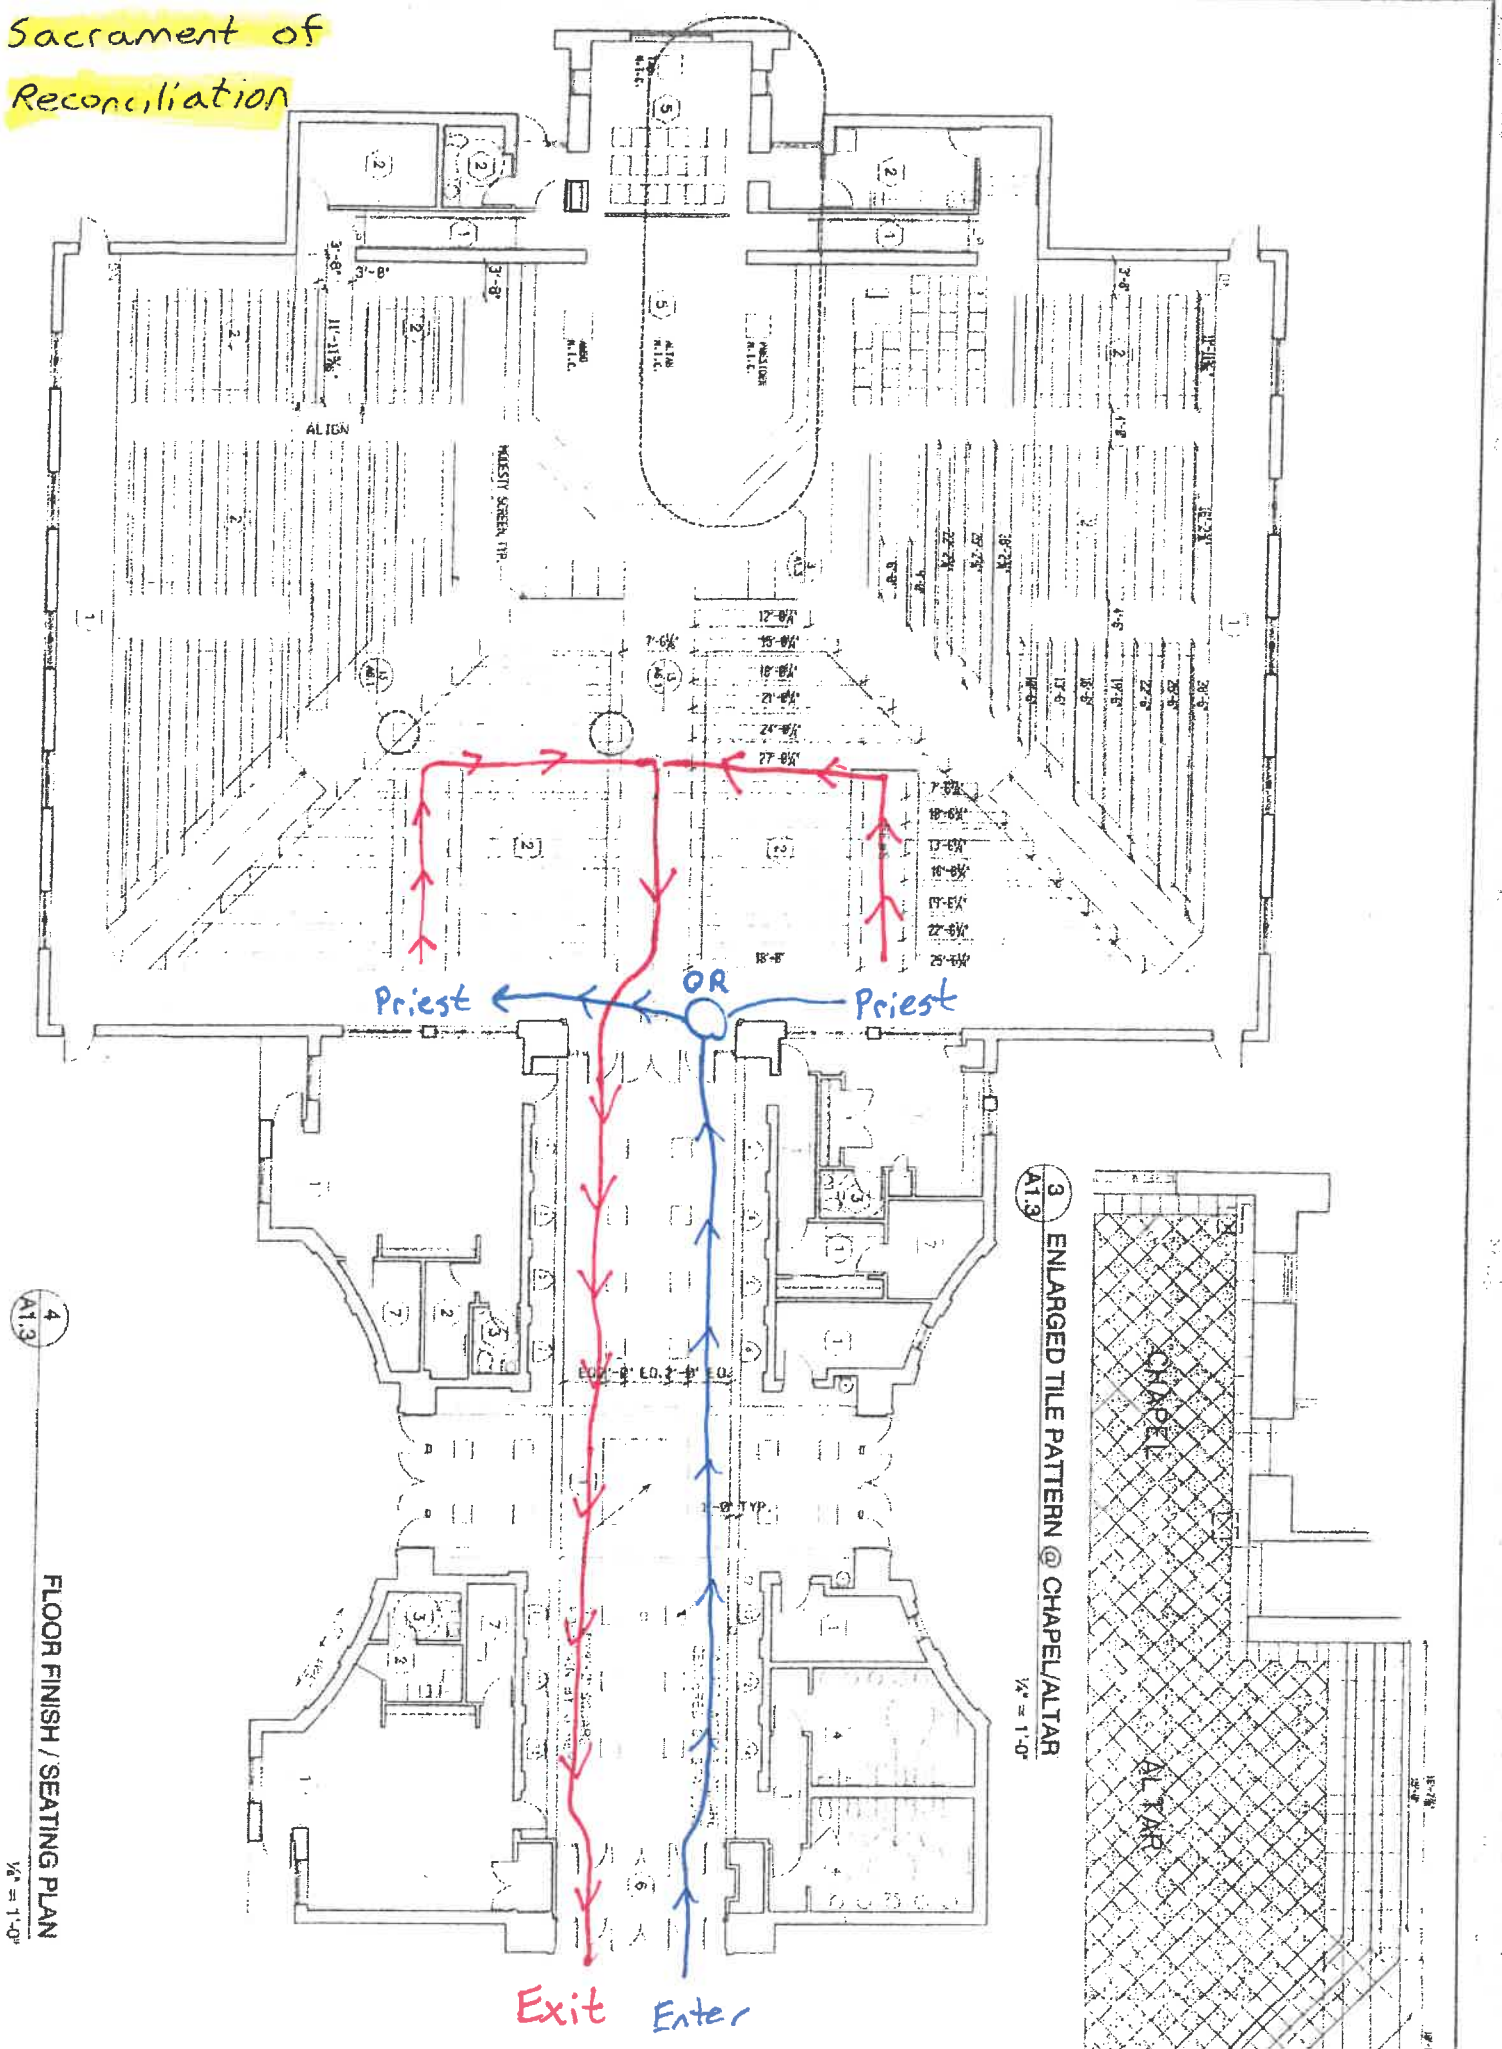

Priest ←

→ Priest

OR

Exit Enter

3 ENLARGED TILE PATTERN @ CHAPEL/ALTAR
1/4" = 1'-0"

4
A1.3

FLOOR FINISH / SEATING PLAN
1/2" = 1'-0"